


Technical design of Proposed Recharge Structure in side the industry

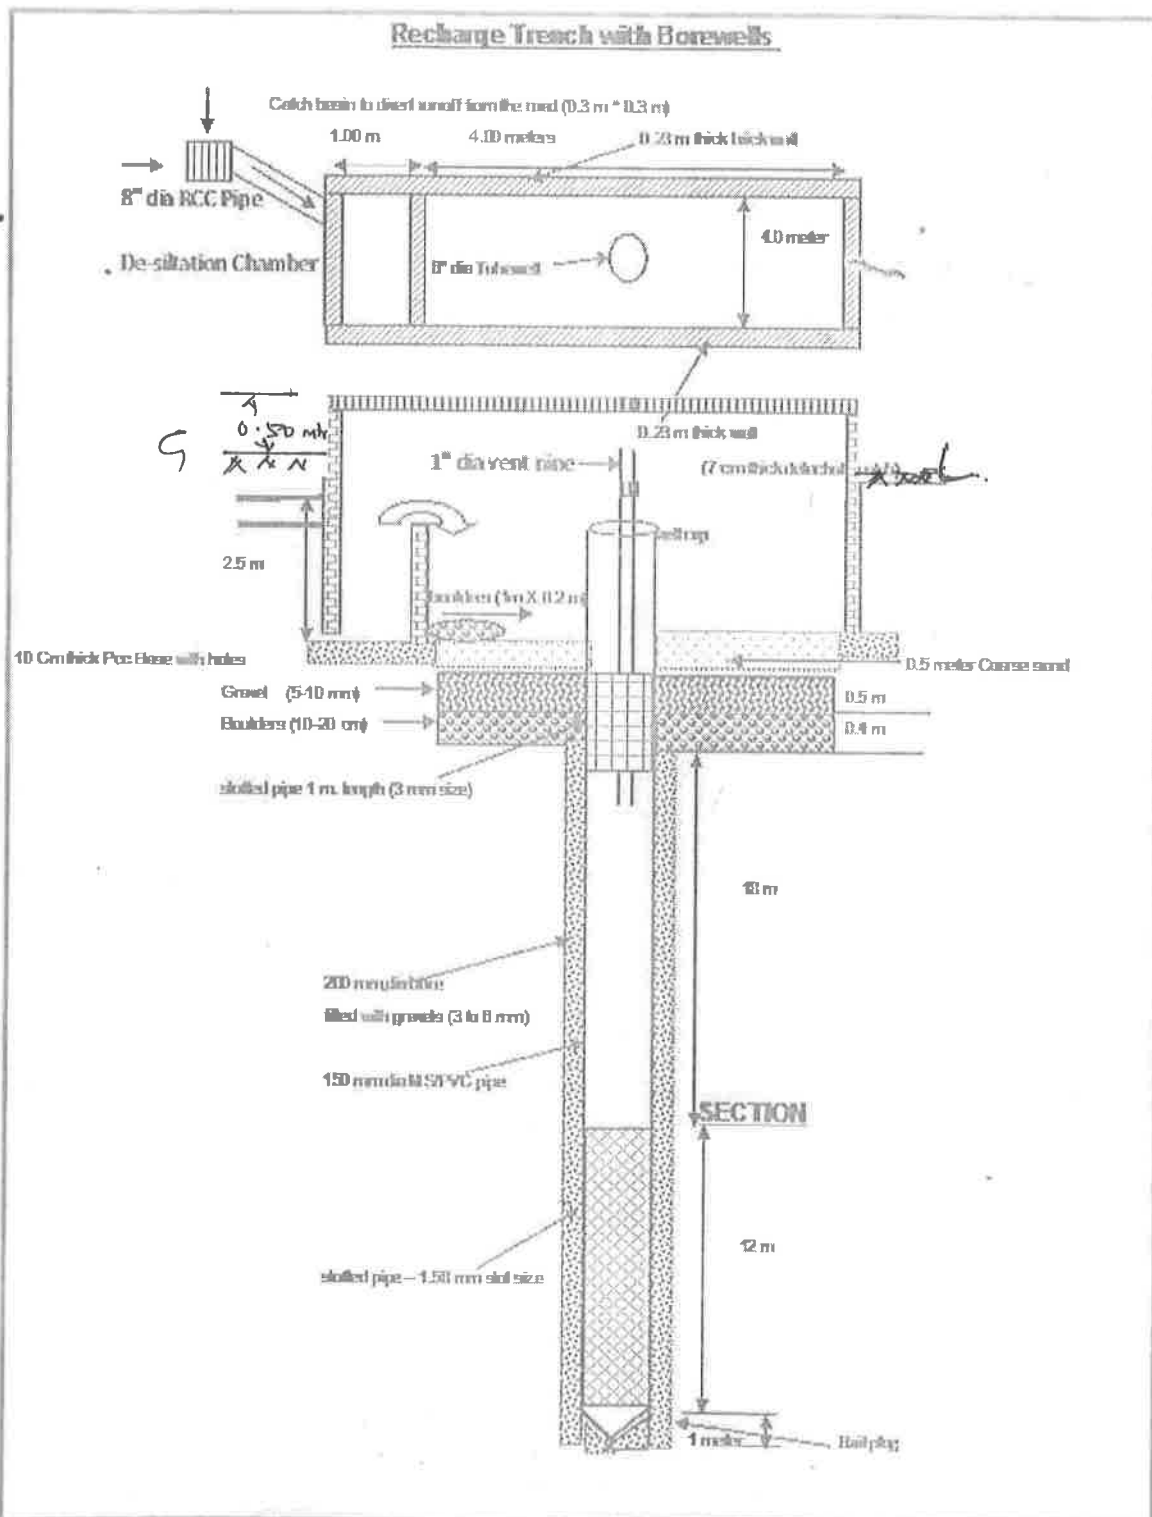

Size of Rain Water harvesting.
Pit = $5 \times 4 \times 3.5$ mtr.